
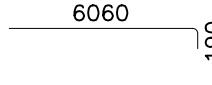
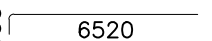
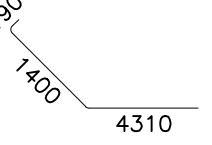
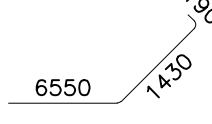
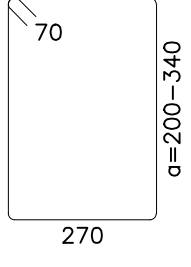
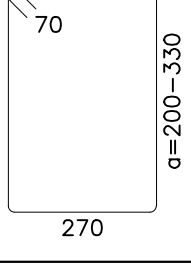
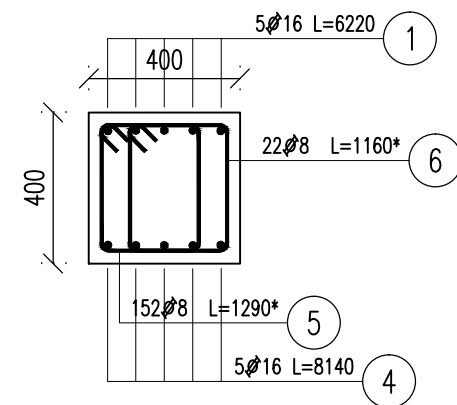


Pozycja	Ilość	Długość (mm)	w elementach	elementów	ogółem	Długość całkowita wg typów stali i sr. pręta (m)		Schemat (mm)
	Ø					A-IIIIN		
						Ø 8	Ø 16	
1	16	6220	5	1	5		31.10	
2	16	6680	5	1	5		33.40	
3	16	5870	5	1	5		29.35	
4	16	8140	5	1	5		40.70	
5	8	1290 *	152	1	152	196.08		
6	8	1160 *	22	1	22	25.52		
Długość wg średnic (m)						221.60	134.55	
Masa 1 m pręta (kg/m)						0,40	1,58	
Masa łączna wg średnic (kg)						87,53	212,59	
Masa łączna wg gatunku stali (kg)						300,12		
Ogółem (kg)						300,12		

* Średnia długość

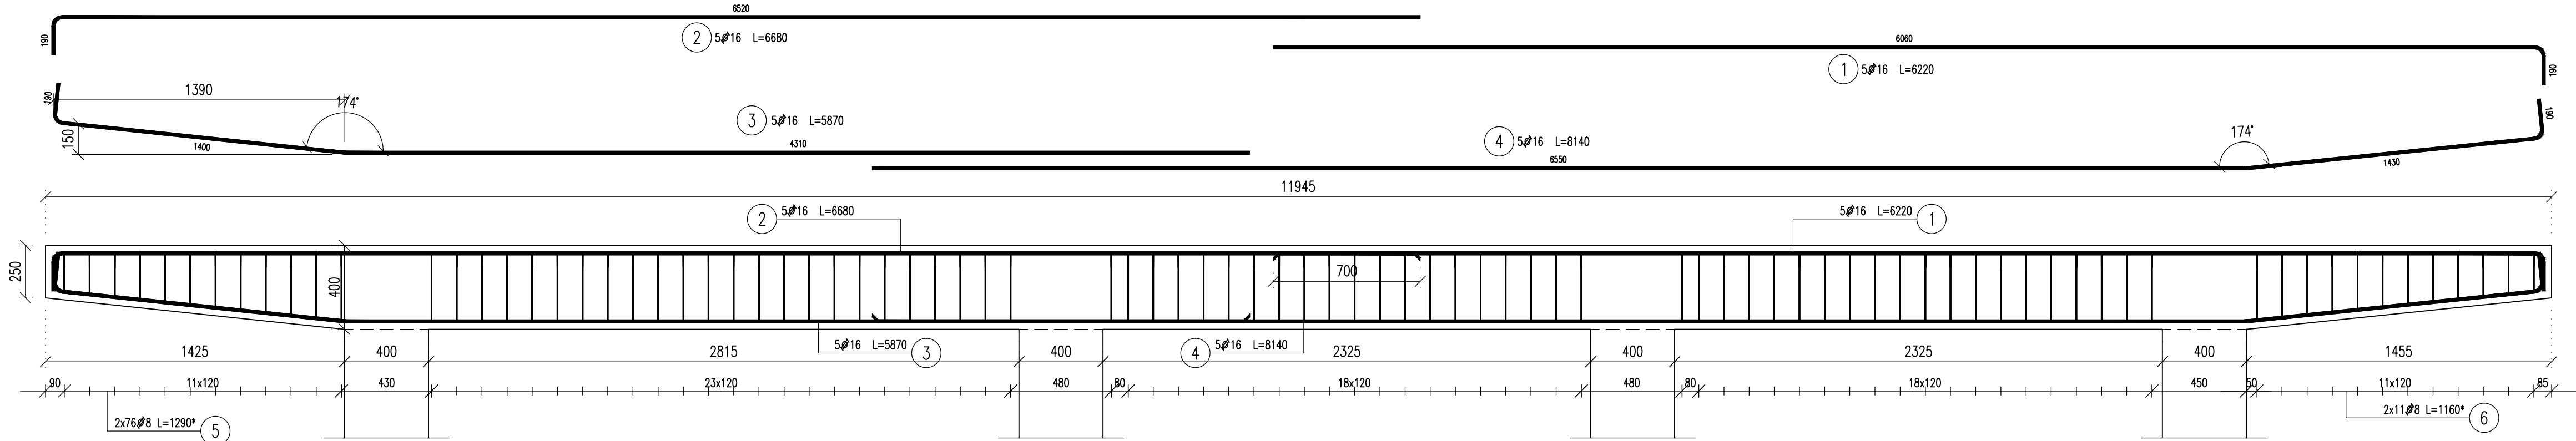

Poz.(-1).2.B4 Podciąg B4, wyk. 1x
Pozycja: (-1).2.B4

Beton C30/37
Stal A-I (ST3S)
A-IIIIN (RB 500W)

Uzupełnienie zestawienia dla strzemion o zmiennej wysokości

Pozycja	Ilość			a (mm)	Długość (mm)	Długość całkowita (m)
	w elemencie	elementów	ogółem			
5.1	65	1	65	340	1310	85.15
5.2	1	1	1	330	1290	1.29
5.3	1	1	1	310	1250	1.25
5.4	1	1	1	300	1230	1.23
5.5	1	1	1	290	1210	1.21
5.6	1	1	1	280	1190	1.19
5.7	1	1	1	260	1150	1.15
5.8	1	1	1	250	1130	1.13
5.9	1	1	1	240	1110	1.11
5.10	1	1	1	220	1070	1.07
5.11	1	1	1	210	1050	1.05
						97.86

Pozycja	Ilość			a (mm)	Długość (mm)	Długość całkowita (m)
	w elemencie	elementów	ogółem			
6.1	1	1	1	330	1290	1.29
6.2	1	1	1	320	1270	1.27
6.3	1	1	1	310	1250	1.25
6.4	1	1	1	300	1230	1.23
6.5	1	1	1	290	1210	1.21
6.6	1	1	1	270	1170	1.17
6.7	1	1	1	260	1150	1.15
6.8	1	1	1	250	1130	1.13
6.9	1	1	1	240	1110	1.11
6.10	1	1	1	220	1070	1.07
6.11	1	1	1	210	1050	1.05
						13.96