
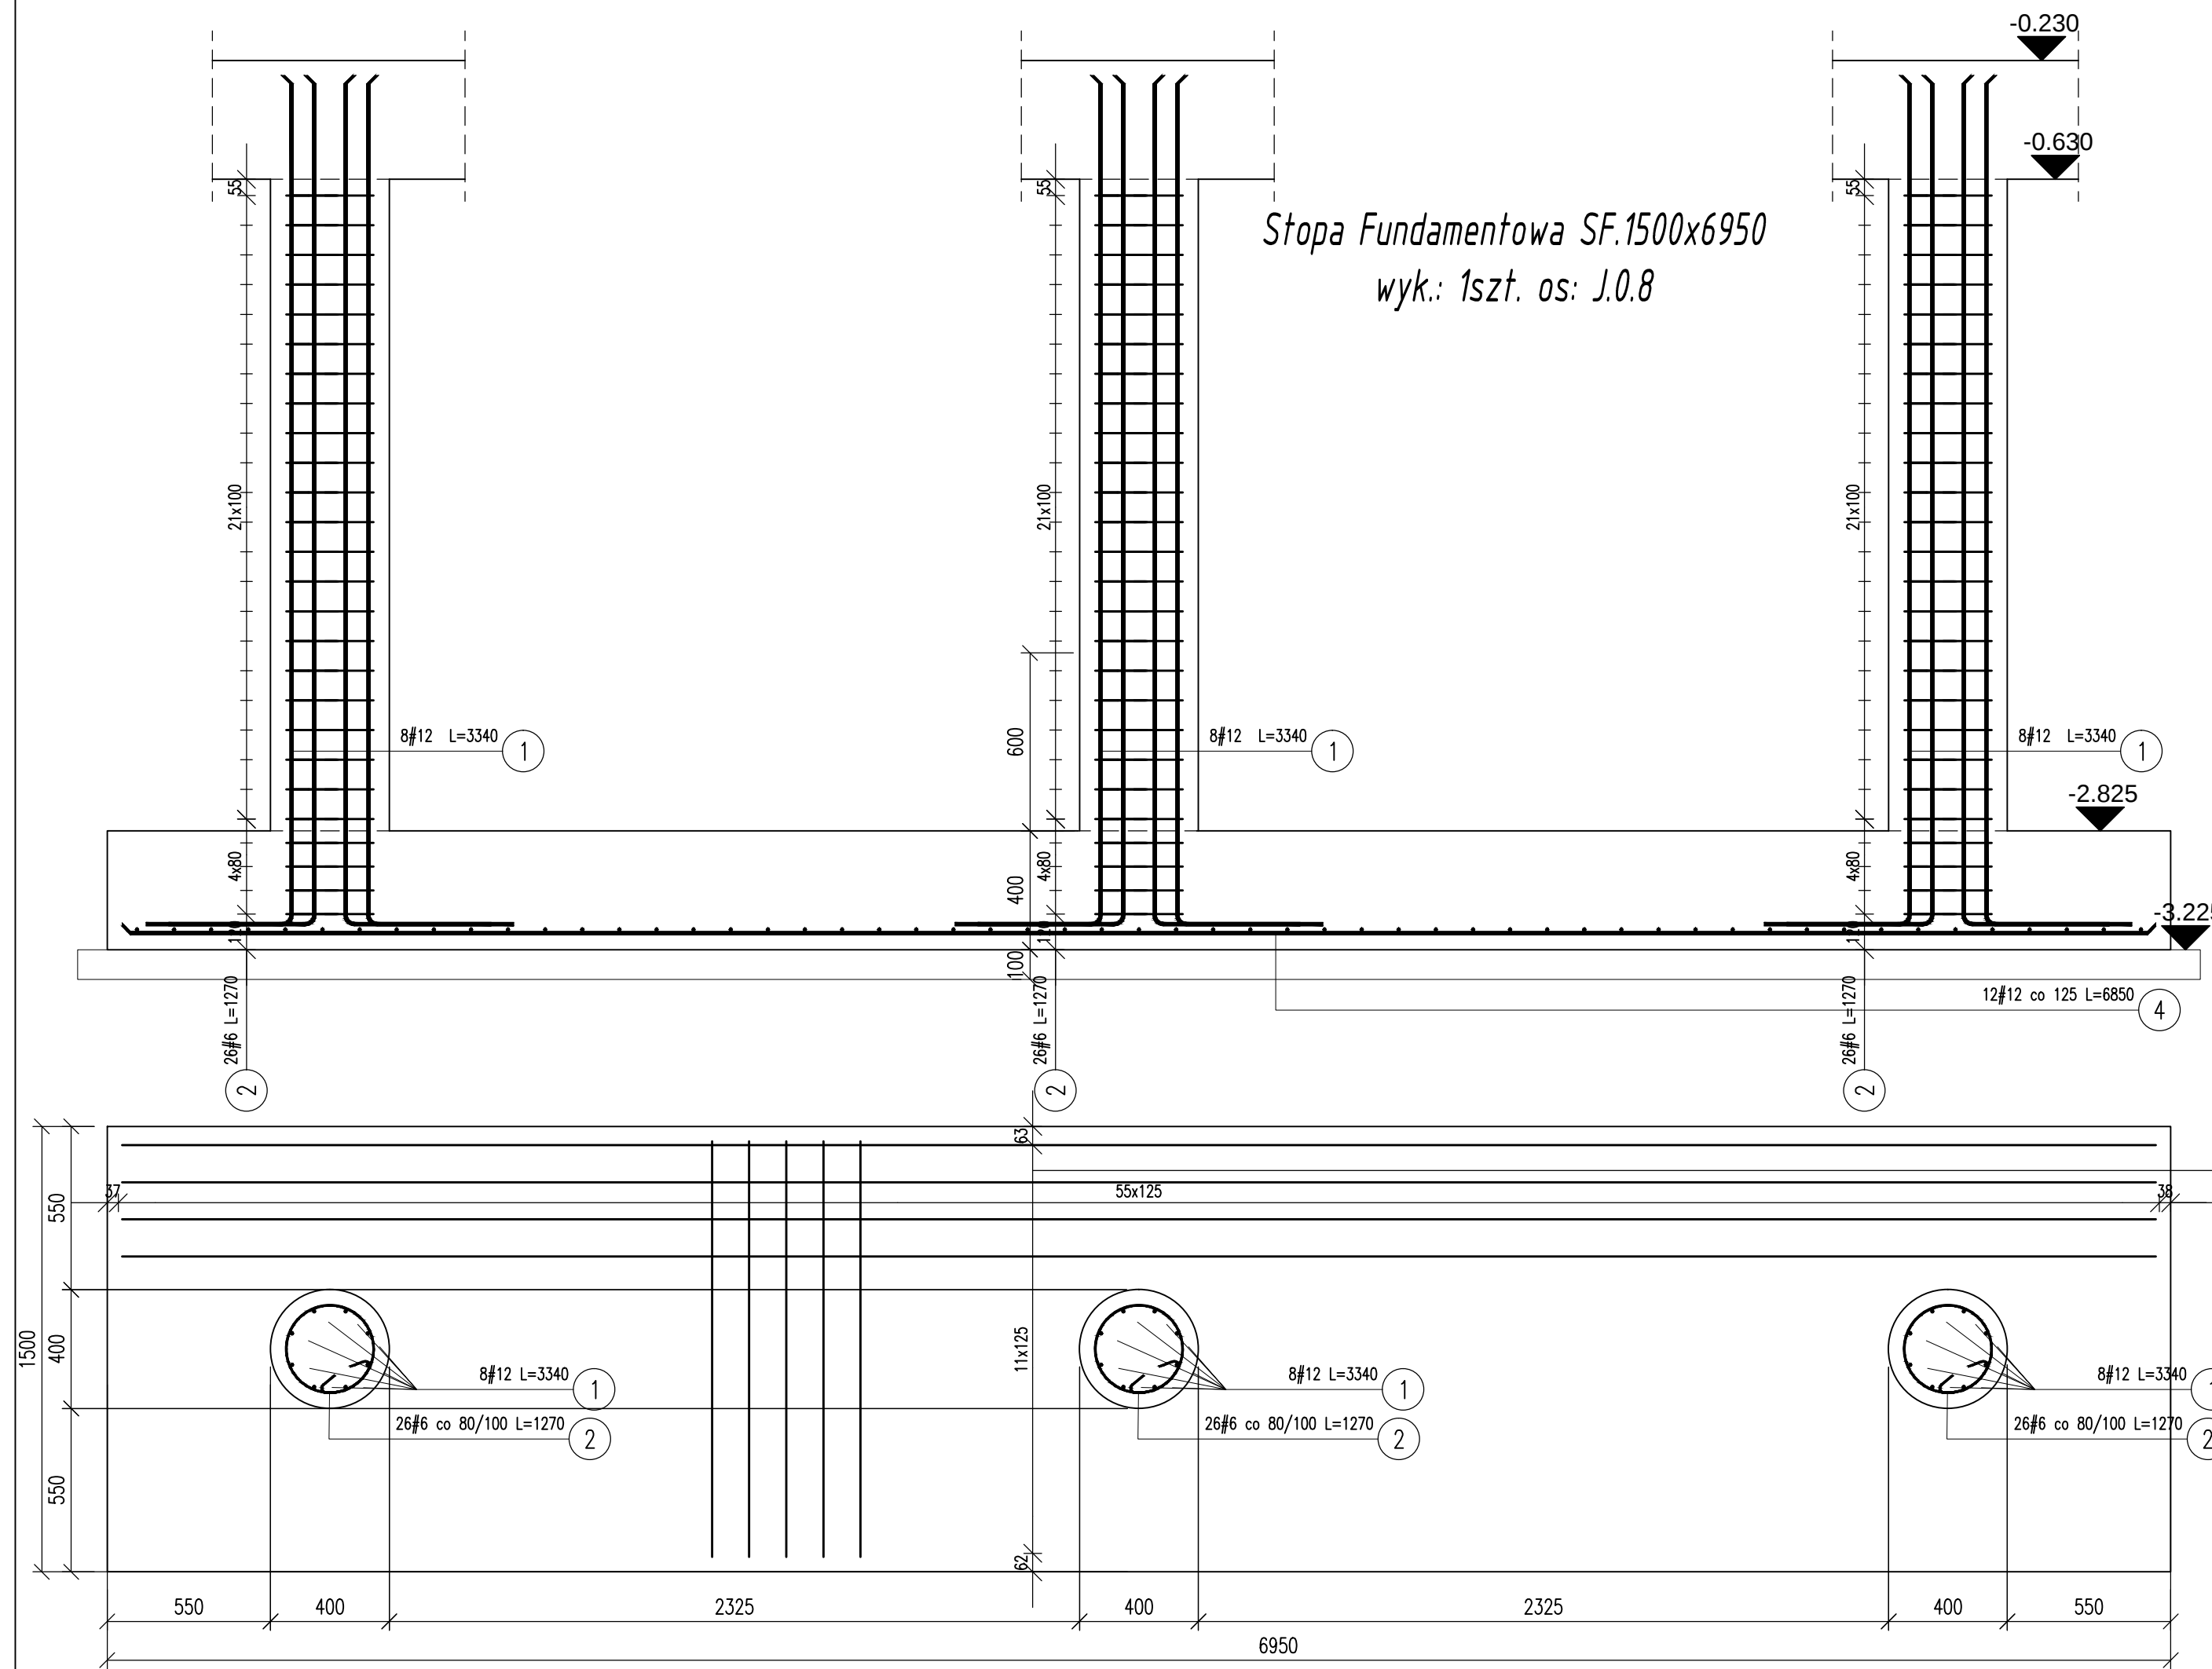


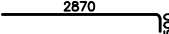

Pozycja	Ilość	Długość (mm)	w elementie	elementów	ogółem	Długość całkowita wg typów stali i sr. pręta (m)		Schemat (mm)
	#					A-III		
						# 6	# 12	
1	12	3340	24	1	24		80,16	
2	6	1270	78	1	78	99,06		
3	12	1400	56	1	56		78,40	
4	12	6850	12	1	12		82,20	
Długość wg średnic (m)						99,06	240,76	
Masa 1 m pręta (kg/m)						0,22	0,89	
Masa łączna wg średnic (kg)						21,99	213,79	
Masa łączna wg gatunku stali (kg)						235,79		
Ogółem (kg)						235,79		

Beton C30/37
Stal A-III (RB 400W)
A-IIIIN (RB 500W)