
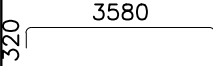
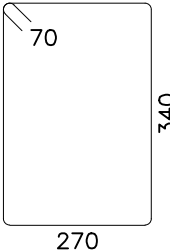
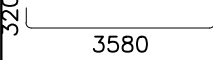


Poz.(-1).2.B8 Podciąg B8, wyk. 8x
Pozycja: (-1).2.B8

Pozycja	ilość	Długość (mm)				Długość całkowita wg typów stali i śr. pręta (m)		Schemat (mm)
	Ø		w elementach	elementów	ogółem	A-IIIIN		
	A-IIIIN					Ø 8	Ø 16	
1	16	4150	5	8	40		166.00	
2	8	1310	50	8	400	524.00		
3	16	4150	5	8	40		166.00	
Długość wg średnic (m)						524.00	332.00	
Masa 1 m pręta (kg/m)						0,40	1,58	
Masa łączna wg średnic (kg)						206,98	524,56	
Masa łączna wg gatunku stali (kg)						731,54		
Ogółem (kg)						731,54		

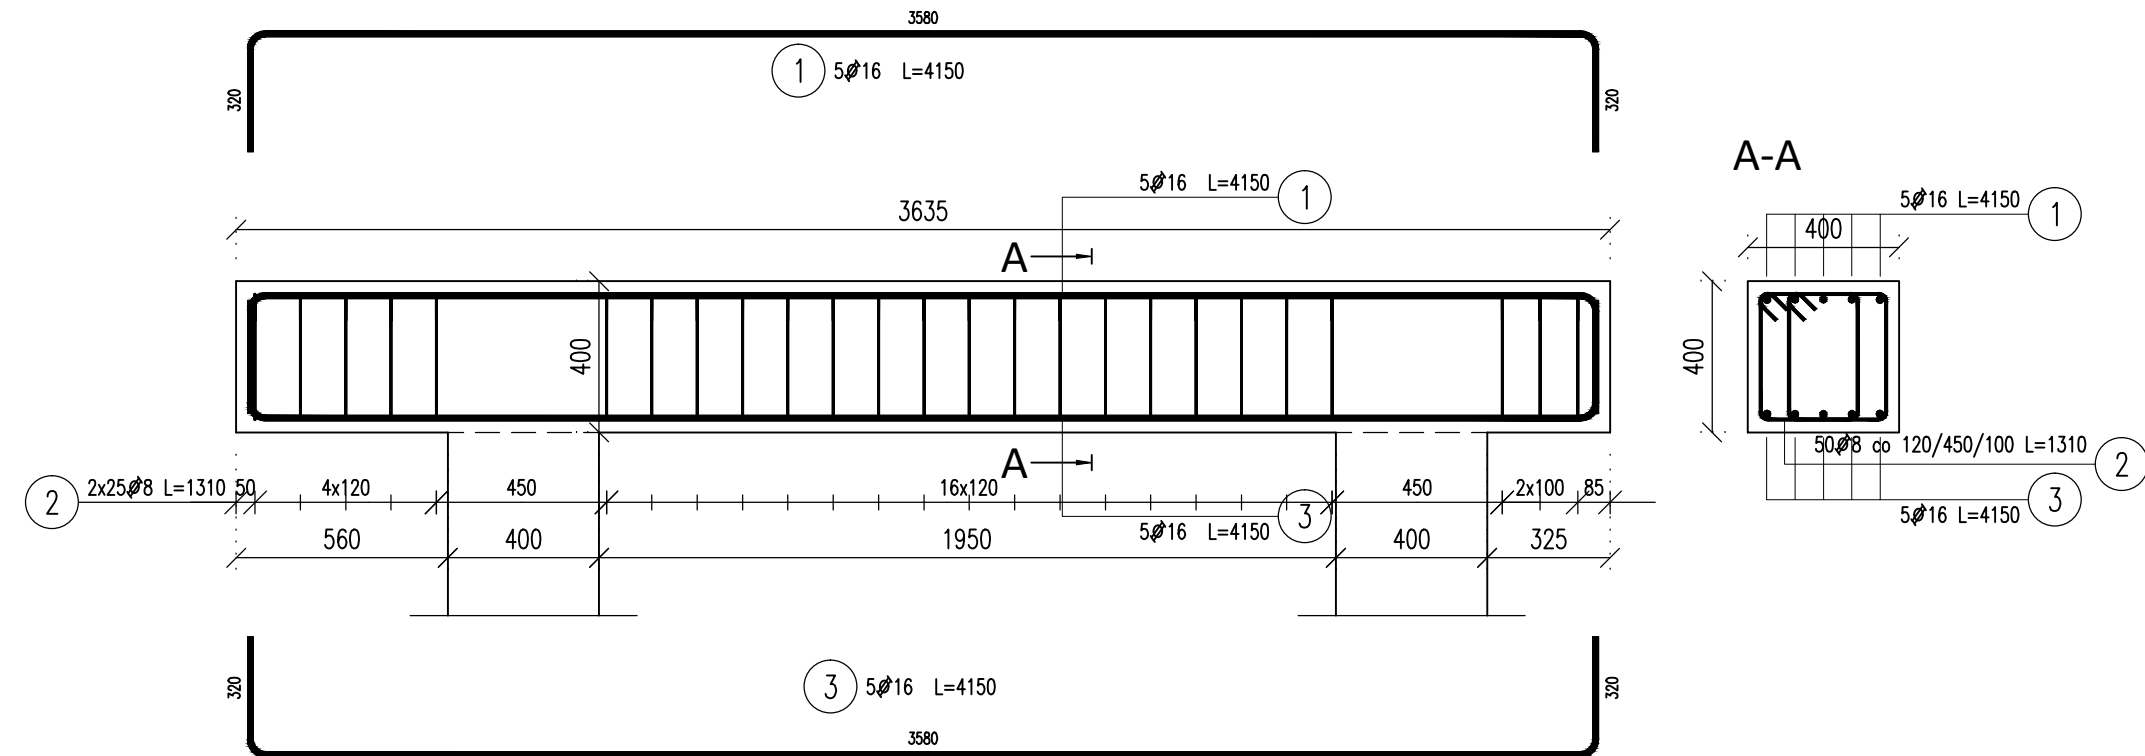

Beton C30/37
Stal A-I (ST3S)
A-IIIIN (RB 500W)